



TYPE	FREEHOLD	
PURPOSE	SUBDIVISION	
PLAN OF	LOTS 60-68, 701-711, 720, 786, 795-798, 9004, EASEMENT, ROADS AND RESTRICTIVE COVENANT	
DISTRICT	SUSSEX	S.S.A. YES
TOWNSITE		
R.D.L. FILE NO.	YALYALUP	FORMER TENURE LOT 6003 ON DP 40831 CT 284.17/577
LOCAL AUTHORITY	CITY OF BUSSELTON	
FIELD BOOK	104636	ON INDEX SEE SPATPLAN
SURVEYOR'S CERTIFICATE - Reg 54 I, Casey P. Oliver, being duly sworn, hereby certify that this plan and the accompanying field notes and measurements were taken by me or under my direct supervision and that I am a duly qualified and licensed surveyor. I declare that the calculations from measurements recorded on the field records, together with the other data shown on this plan and that it complies with the relevant written laws in relation to which it is lodged. Casey P. Oliver 2014.06.27 12:38:09 489007 Licensed Surveyor		
MARGARET RIVER SURVEY CO. 100 South Beach Road, South Beach, WA 6148 Telephone: (81) 6481 1975 Email: info@margaretriver.com.au MNG Ref: 974676P-0157 Stage 7 - DP401832AID, CSD ALL DISTANCES ARE IN METRES		
LOGGED	DATE	BY
30-Jun-14	30-Jun-14	Casey P. Oliver
FILED	DATE	BY
30-Jun-14	30-Jun-14	Casey P. Oliver
APPROVED BY	DATE	
Graham Fong	03-Sep-14	
APPROVED REG26A (4) 03-Sep-14 INSPECTOR OF PLANS & SURVEYS / AUTHORIZED LAND OFFICER		
WESTERN AUSTRALIAN PLANNING COMMISSION FILE 146153 03-Sep-2014		
SUBJECT TO IN ORDER FOR DEALINGS Secs 165, 167 & 168(1)(2) of P & D ACT Secs 70A & 136D of T.L.A.		
DEPOSITED PLAN 401832 SHEET 01 OF 03 SHEETS (PLUS SURVEY SHEETS)		

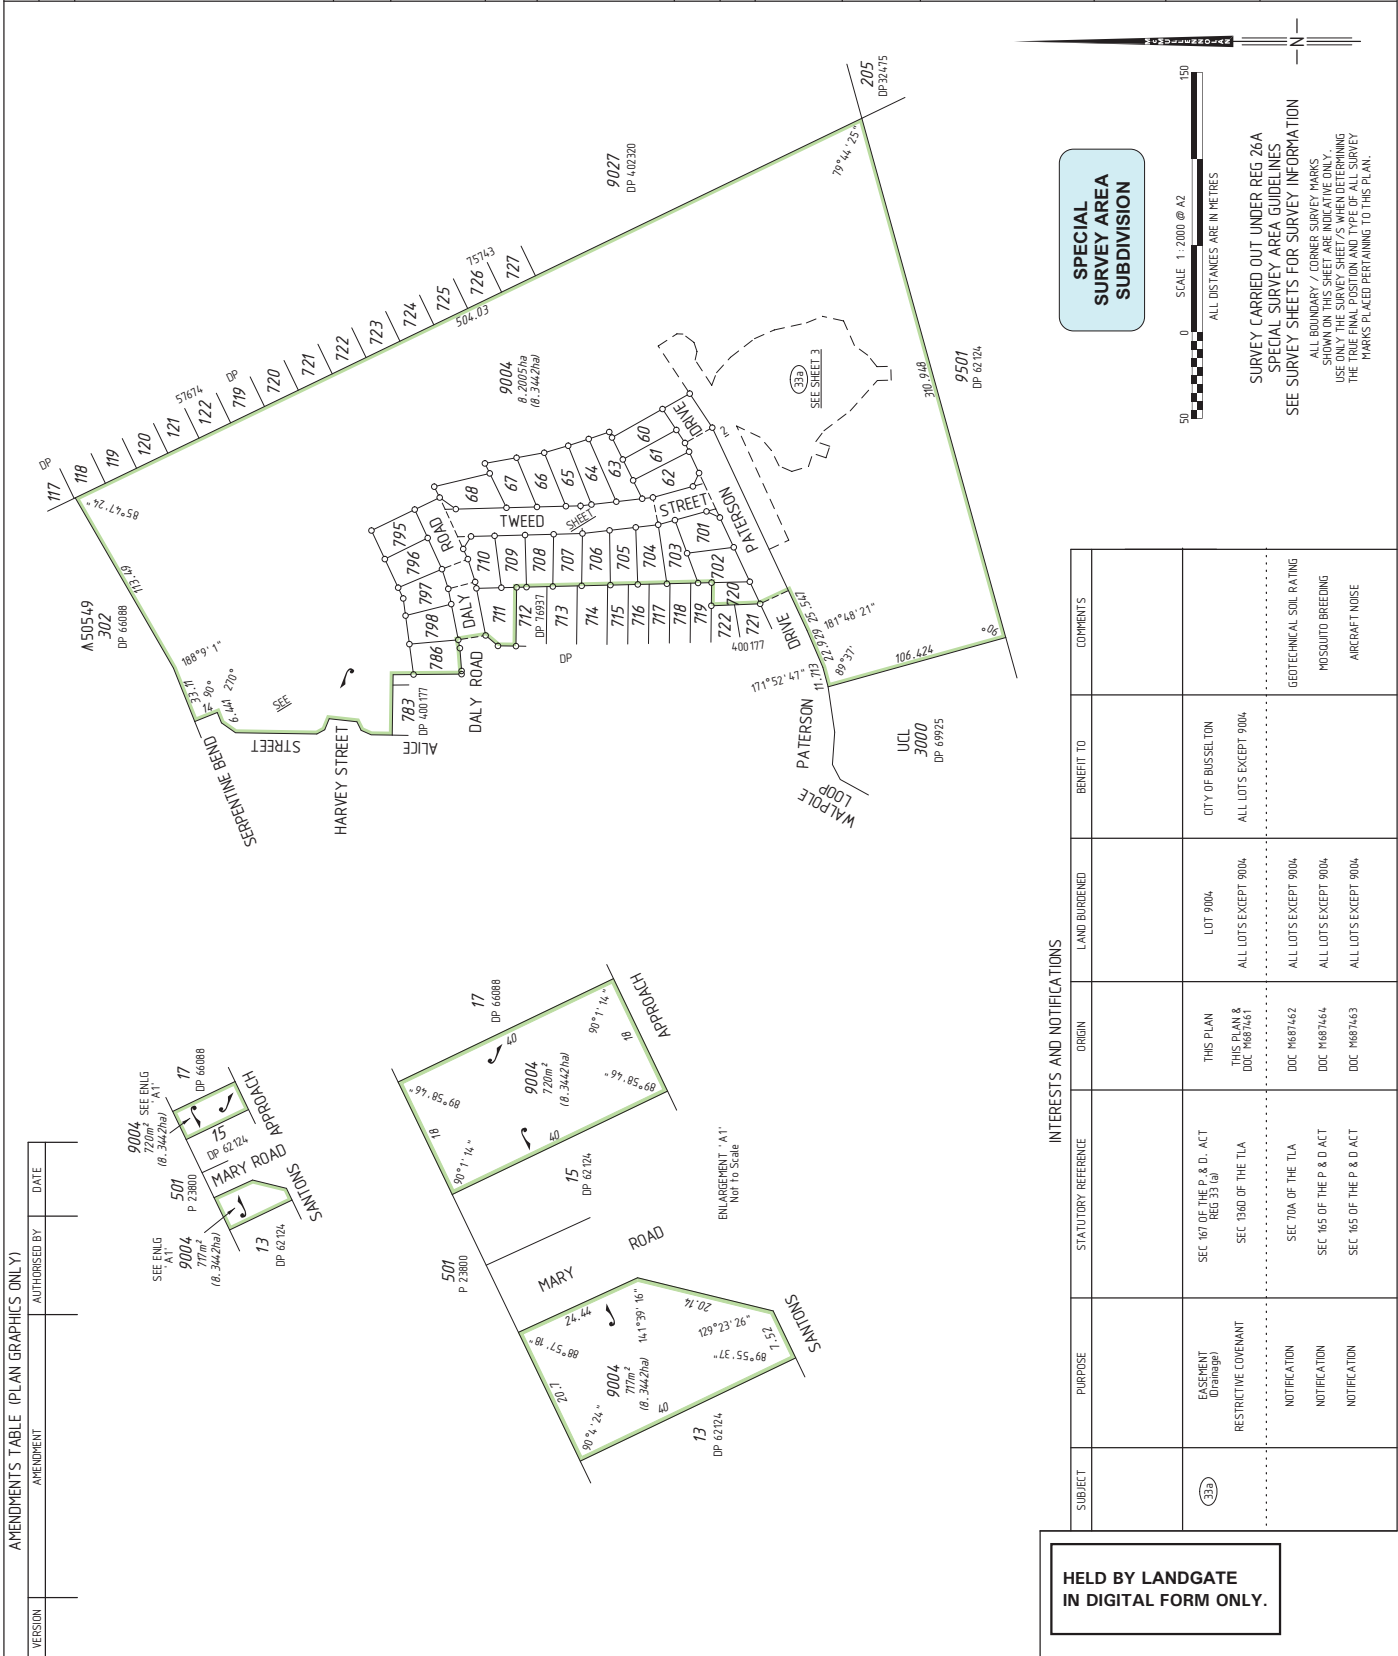

HELD BY LANDGATE
IN DIGITAL FORM ONLY.

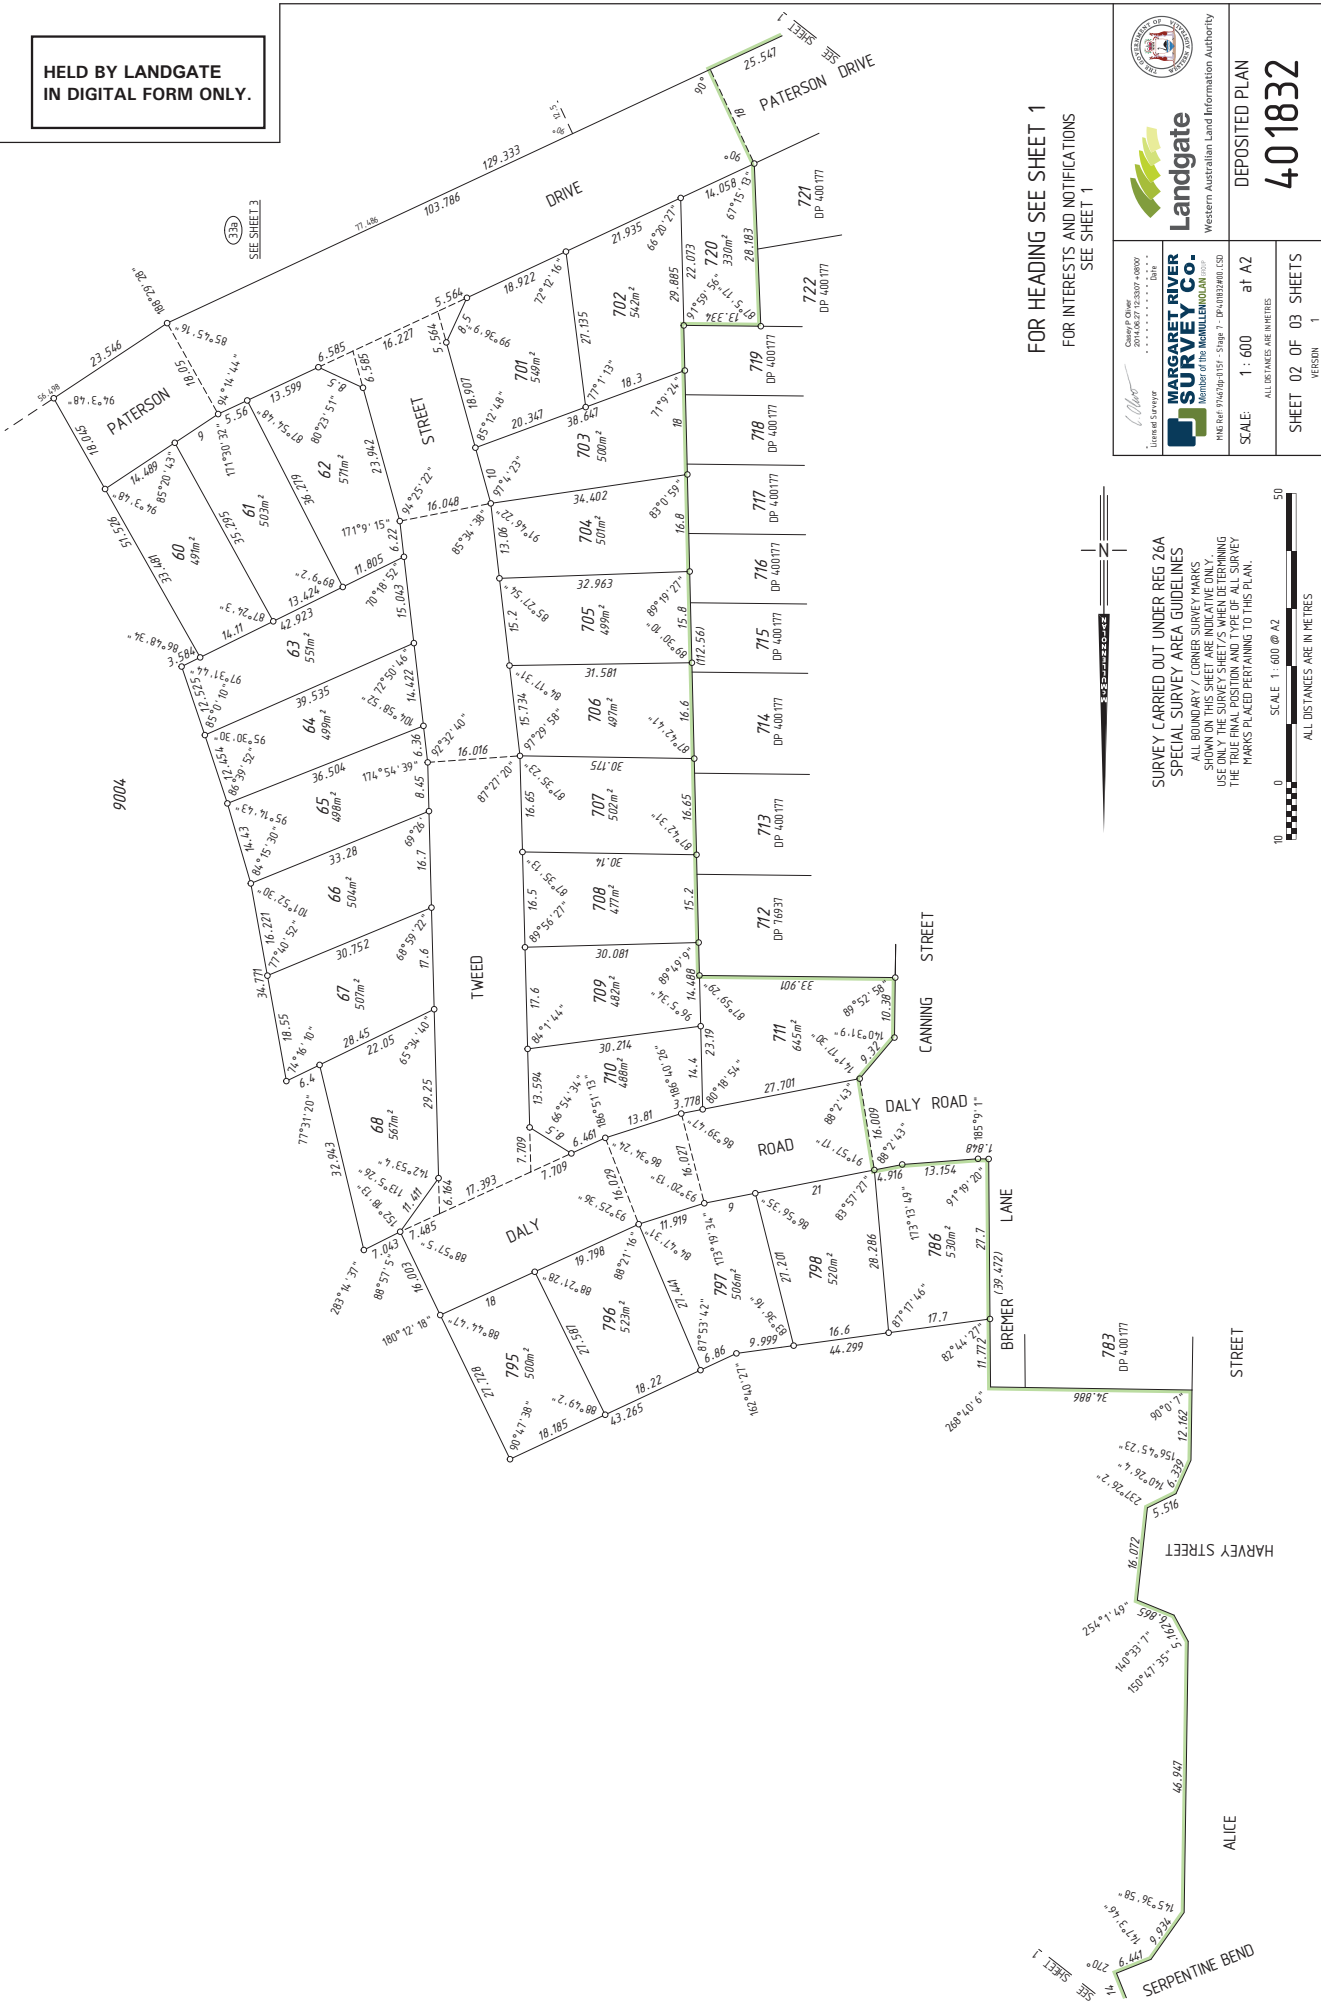


Landgate
 Western Australian Land Information Authority

Margaret River Survey Co.
 Member of the IMVALUENLND Group
 PMS Ref: 9742/01/151 - Stage 7 - DP-400177/LSO

Scale: 1:600 at A2
 ALL DISTANCES ARE IN METRES

SHEET 02 OF 03 SHEETS
 VERSION 1


DEPOSITED PLAN
401832

FOR HEADING SEE SHEET 1
FOR INTERESTS AND NOTIFICATIONS
SEE SHEET 1

SURVEY CARRIED OUT UNDER REG 26A
 SPECIAL SURVEY AREA GUIDELINES
 ALL DISTANCES GIVEN ARE IN METRES
 SHOWN ON THIS SHEET ARE INDICATIVE ONLY
 USE ONLY THE SURVEY SHEET/S WHEN DETERMINING
 THE TRUE FINAL POSITION AND TYPE OF ALL SURVEY
 MARKS PLACED PERTAINING TO THIS PLAN.



HELD BY LANDGATE
IN DIGITAL FORM ONLY.

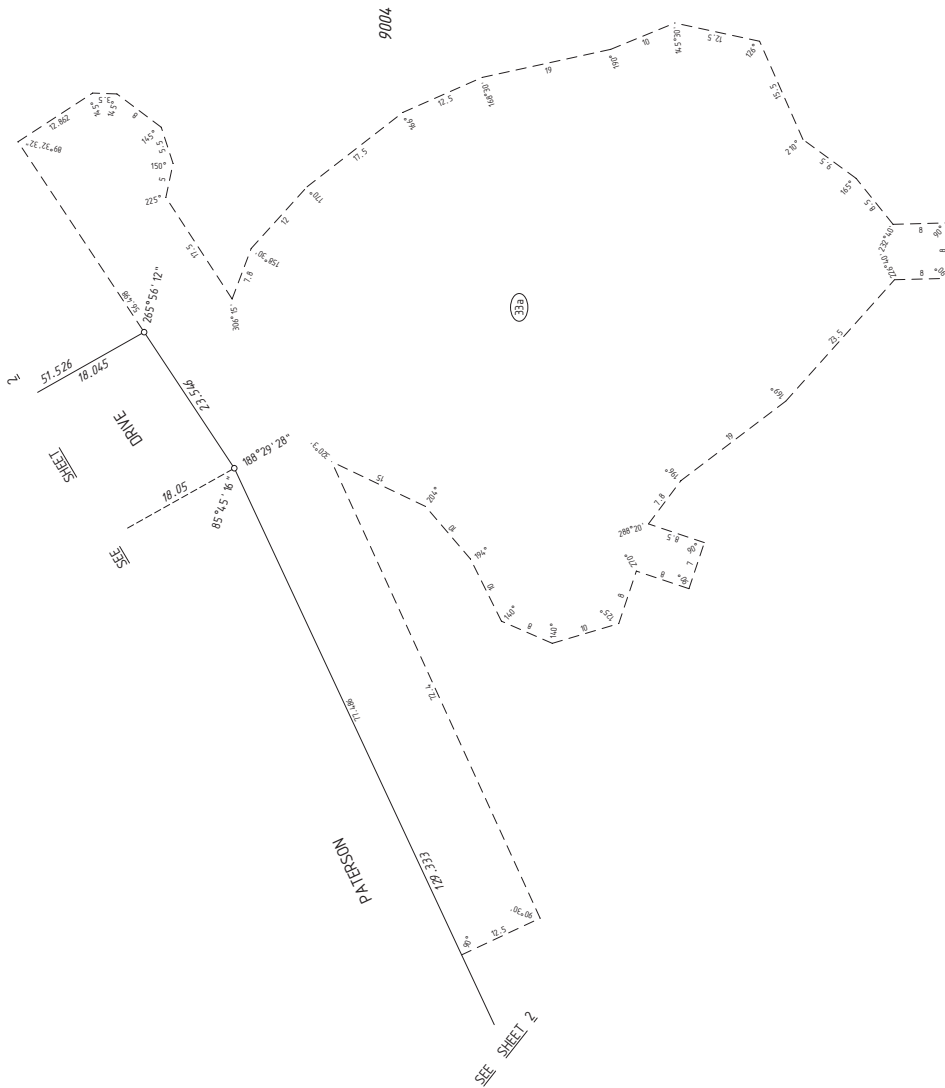


SURVEY CARRIED OUT UNDER REG 26A
SPECIAL SURVEY AREA GUIDELINES
ALL BOUNDARY / CORNER SURVEY MARKS
SHOWN ON THIS SHEET ARE INDICATIVE ONLY.
USE ONLY THE SURVEY SHEET'S WHEN DETERMINING
THE TRUE FINAL POSITION AND TYPE OF ALL SURVEY
MARKS PLACED PERTAINING TO THIS PLAN.



FOR HEADING SEE SHEET 1
FOR INTERESTS AND NOTIFICATIONS
SEE SHEET 1


Landgate
 Western Australian Land Information Authority

 MARGARET RIVER SURVEY Co. Member of the IMANULANDIAN Group PMS Ref: 9742/09-191 - Stage 2 - D:\01032401.LSD	DEPOSITED PLAN 401832
SCALE: 1:500 at A2 ALL DISTANCES ARE IN METRES	SHEET 03 OF 03 SHEETS VERSION 1

P401832

<u>Lot Number</u>	<u>Part</u>	<u>Register Number</u>	<u>Section</u>
60		2849/901	
62		2849/903	
64		2849/905	
66		2849/907	
68		2849/909	
702		2849/911	
704		2849/913	
706		2849/915	
708		2849/917	
710		2849/919	
720		2849/921	
795		2849/923	
797		2849/925	
9004		2849/927	

<u>Lot Number</u>	<u>Part</u>	<u>Register Number</u>	<u>Section</u>
61		2849/902	
63		2849/904	
65		2849/906	
67		2849/908	
701		2849/910	
703		2849/912	
705		2849/914	
707		2849/916	
709		2849/918	
711		2849/920	
786		2849/922	
796		2849/924	
798		2849/926	