


HELD BY LANDGATE
IN DIGITAL FORM ONLY.



SURVEY CARRIED OUT UNDER REG 26A
SPECIAL SURVEY AREA GUIDELINES
SEE SURVEY SHEETS FOR SURVEY INFORMATION
USE ONLY THE SURVEY SHEETS WHEN DETERMINING
THE ONLY PERMISSIONS ARE FOR THE SURVEY
MARKS PLACED PERTAINING TO THIS PLAN.

FOR HEADING SEE SHEET 1
FOR INTERESTS AND NOTIFICATIONS
SEE SHEET 1

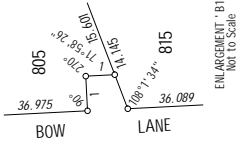

DEPOSITED PLAN
404829

Client Order
2015/003 Release/Order
Licence Number
Date




SCALE 1:600 at A2
ALL DISTANCES ARE IN METRES

SHEET 02 OF 03 SHEETS
VERSION 1



HELD BY LANDGATE
IN DIGITAL FORM ONLY.

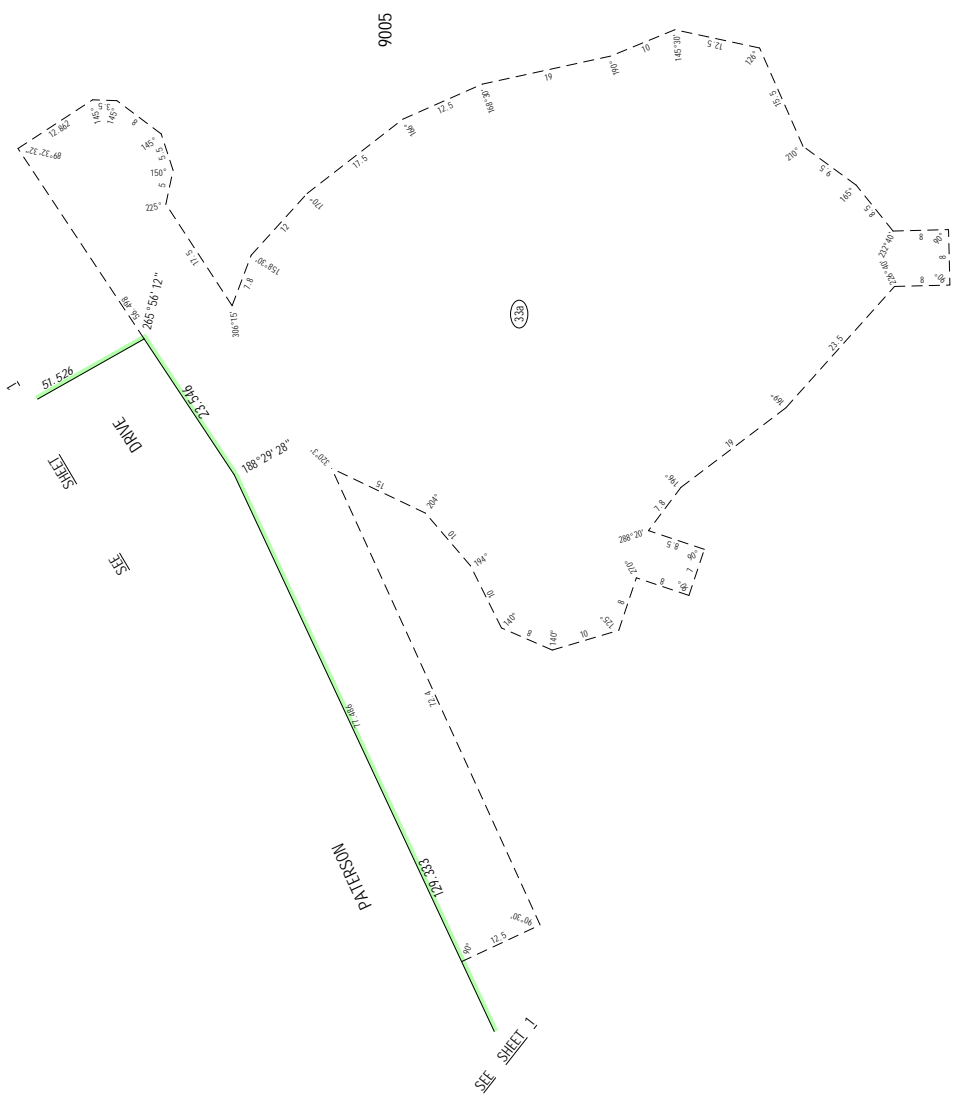

FOR HEADING SEE SHEET 1
FOR INTERESTS AND NOTIFICATIONS
SEE SHEET 1



Landgate
Western Australian Land Information Authority

DEPOSITED PLAN
404829

Clarke Oliver
2015.06.03 16:30:00 - 06:00
Lionel Stanger



SCALE 1 : 500 at A2
ALL DISTANCES ARE IN METRES

SHEET 03 OF 03 SHEETS
VERSION 1

SURVEY CARRIED OUT UNDER REG 26A
SPECIAL SURVEY AREA GUIDELINES
SEE SURVEY SHEETS FOR SURVEY INFORMATION
USE ONLY THE SURVEY SHEET/S WHEN DETERMINING
THE TRUE FINAL POSITION AND TYPE OF ALL SURVEY
MARKS PLACED PERTAINING TO THIS PLAN.



SURVEYOR'S CERTIFICATE - REG 54

I, **Casey P. OLIVER**
 hereby certify that this plan is accurate and
 is a correct representation of the -
 (a) "survey" and/or
 (b) "calculations from measurements
 recorded in the field record book, Spike,
 (delete if inapplicable)
 undertaken for the purposes of this plan
 and that it complies with the relevant
 provisions of the Survey Act 1988 in relation to which it is
 lodged.

SURVEYOR'S CERTIFICATE - REG 55E(d)


The marks shown on these plans of survey
 were in place on
 16/06/2015

Casey Oliver
 2015.06.25 14:14:27
 408 00

LICENSED SURVEYOR DATE

FOR SURVEY INFORMATION ONLY
SURVEY INFORMATION COMPRISES
SURVEY SHEETS A.....A.....
SURVEY CARRIED OUT UNDER REG 26A
SPECIAL SURVEY AREA GUIDELINES
 ALL BEARINGS AND DISTANCES ON THIS SHEET
 ARE THE RESULT OF LEAST SQUARES ADJUSTMENTS
 CARRIED OUT ON FIELD OBSERVATIONS

GRID DATUM IS BC294

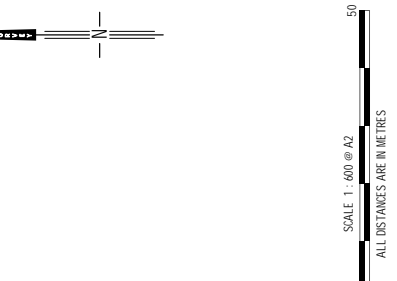



MNG Ref: 9746/SS-0470 - EFB132703.CSD




DEPOSITED PLAN
404829
 SURVEY SHEET A
 VERSION 1

- LEGEND**
- ▲ Standard Survey Mark (SSM)
 - △ Permanent Survey Mark (PSM)
 - Temporary Control Mark (TCM)
 - Peg unless stated otherwise
 - ▲ Nail
 - × Nail and Plate
 - Spike
 - Drill Hole
 - Deck Spike
 - Deck Spike and Plate

AMENDMENTS TABLE (SURVEY SHEETS ONLY)

VER.	AMENDMENT	AUTHORISED BY	DATE

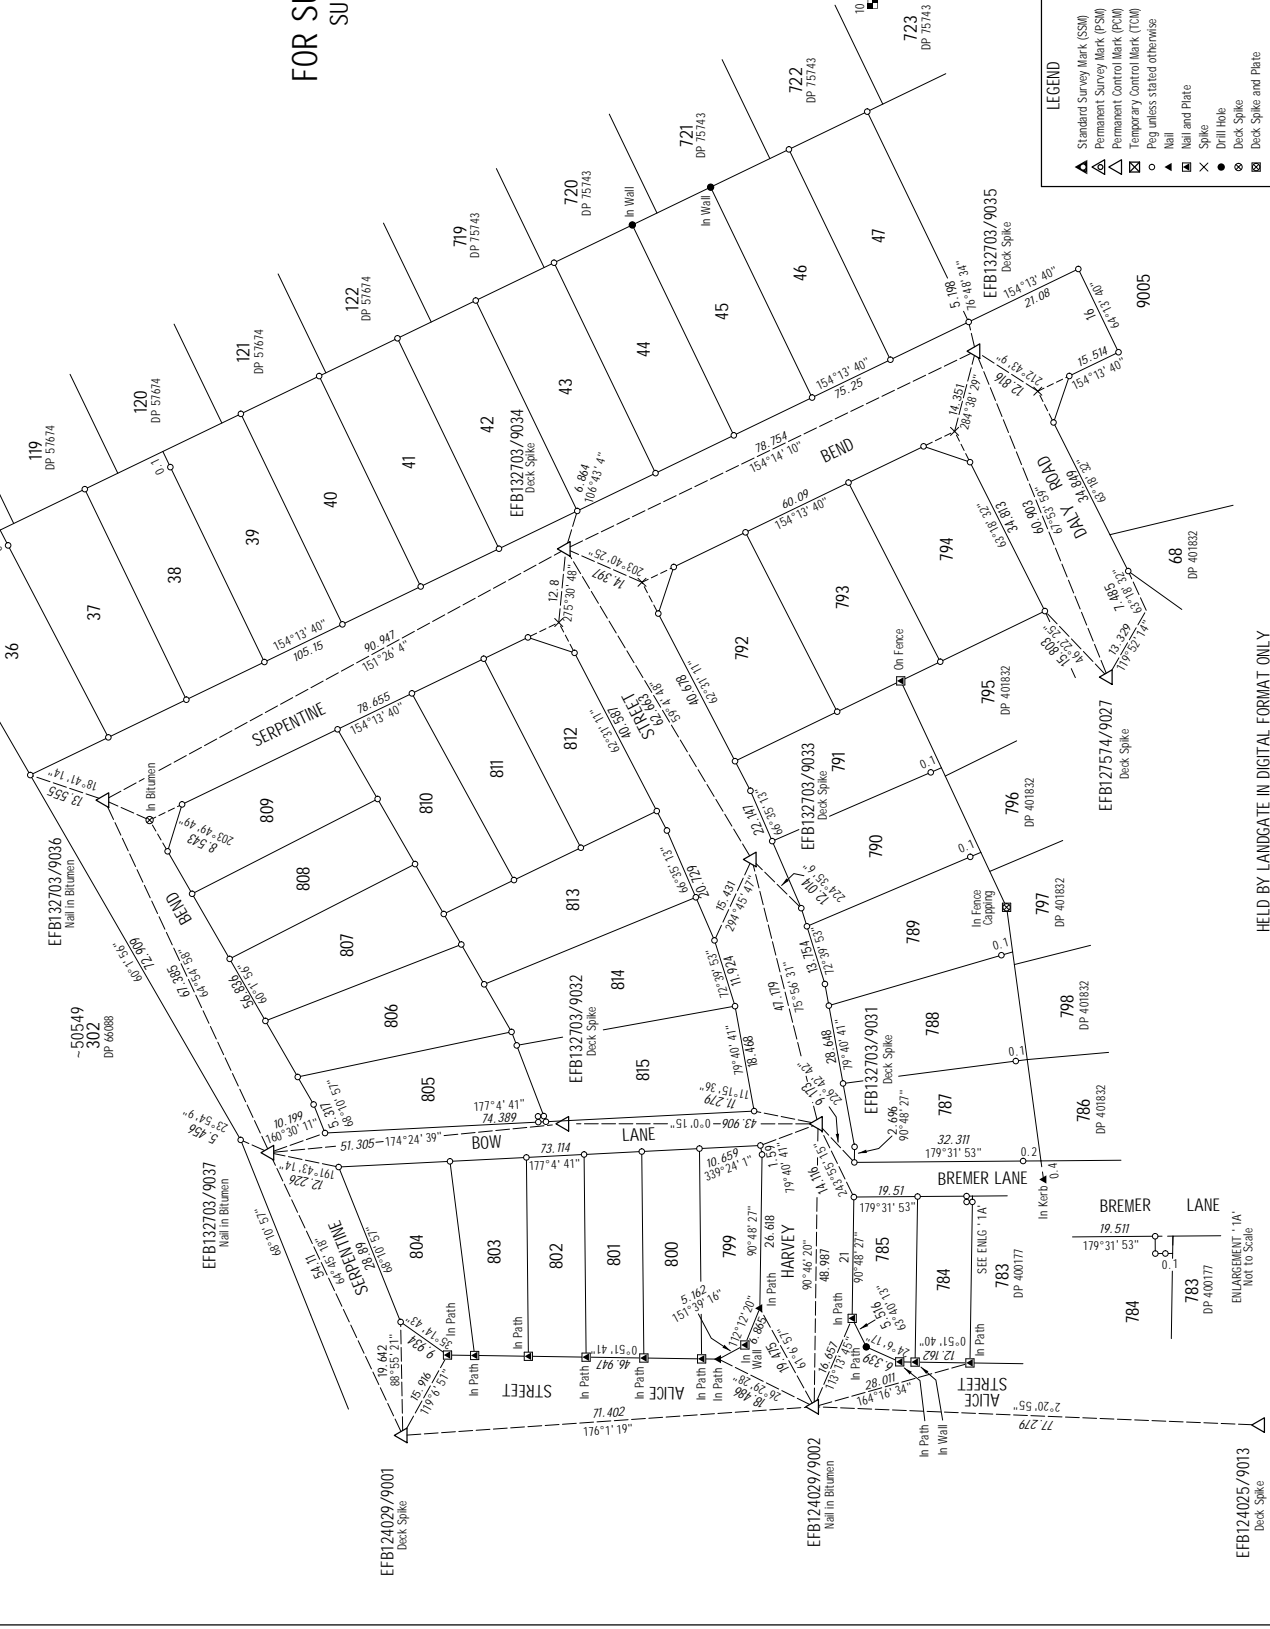

HELD BY LANDGATE IN DIGITAL FORMAT ONLY

P404829

<u>Lot Number</u>	<u>Part</u>	<u>Register Number</u>	<u>Section</u>	<u>Lot Number</u>	<u>Part</u>	<u>Register Number</u>	<u>Section</u>
36		2884/707		37		2884/708	
38		2884/709		39		2884/710	
40		2884/711		41		2884/712	
42		2884/713		43		2884/714	
44		2884/715		45		2884/716	
46		2884/717		47		2884/718	
784		2884/719		785		2884/720	
787		2884/721		788		2884/722	
789		2884/723		790		2884/724	
791		2884/725		792		2884/726	
793		2884/727		794		2884/728	
799		2884/729		800		2884/730	
801		2884/731		802		2884/732	
803		2884/733		804		2884/734	
805		2884/735		806		2884/736	
807		2884/737		808		2884/738	
809		2884/739		810		2884/740	
811		2884/741		812		2884/742	
813		2884/743		814		2884/744	
815		2884/745		9005		2884/746	