


AMENDMENTS TABLE (PLAN GRAPHICS ONLY)			
VER.	AMENDMENT	AUTHORISED BY	DATE
2	CHANGES TO HEADING	CRAIG MILLER	28/11/16


HELD BY LANDGATE IN DIGITAL FORMAT ONLY  
KIMBERLEY STREET

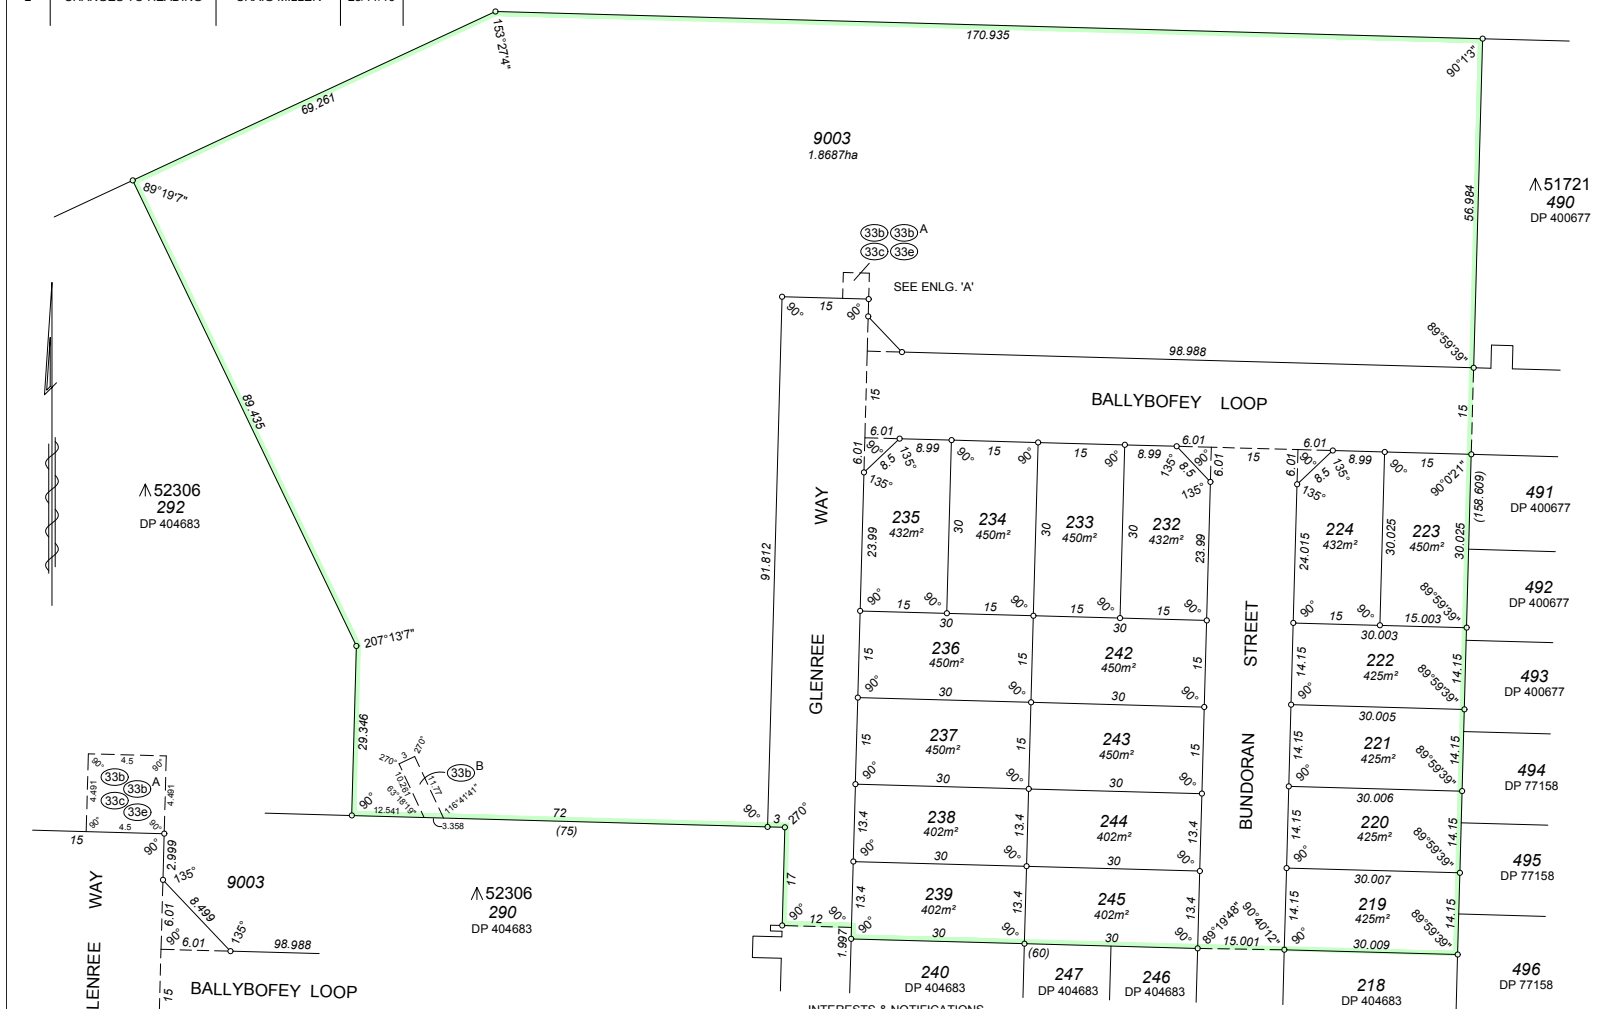

Λ 52306  
292  
DP 404683

Λ 52306  
290  
DP 404683

Λ 51721  
490  
DP 400677

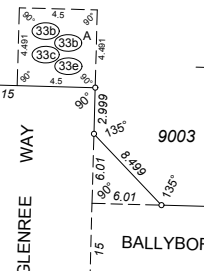

ENLARGEMENT 'A'  
NOT TO SCALE

INTERESTS & NOTIFICATIONS

SUBJECT	PURPOSE	STATUTORY REFERENCE	ORIGIN	LAND BURDENED	BENEFIT TO	COMMENTS
(33b) <sup>B</sup>	EASEMENT (SEWERAGE)	SEC 167 OF THE P&D ACT, REG 33(b)	DP 404683	LOT 9003	WATER CORPORATION	
(33b)	EASEMENT (SEWERAGE)	SEC 167 OF THE P&D ACT, REG 33(b)	THIS PLAN	LOT 9003	WATER CORPORATION	
(33b) <sup>A</sup>	EASEMENT (WATER SUPPLY)	SEC 167 OF THE P&D ACT, REG 33(b)	THIS PLAN	LOT 9003	WATER CORPORATION	
(33c)	EASEMENT (ELECTRICITY SUPPLY)	SEC 167 OF THE P&D ACT, REG 33(c)	THIS PLAN	LOT 9003	WESTERN POWER	
(33e)	EASEMENT (TELECOMMUNICATIONS SUPPLY SERVICES)	SEC 167 OF THE P&D ACT, REG 33(d)	THIS PLAN	LOT 9003	NBN	
	RESTRICTIVE COVENANT	SEC 136D OF THE TLA	THIS PLAN & DOC N474868	LOTS 219 to 224 INCLUSIVE, 232 to 239 INCLUSIVE AND LOTS 242 to 245 INCLUSIVE	LOTS 219 to 224 INCLUSIVE, 232 to 239 INCLUSIVE AND LOTS 242 to 245 INCLUSIVE	EXPIRING ON 31.12.2022

TYPE	FREEHOLD	S.S.A.	YES
PURPOSE	SUBDIVISION		
PLAN OF	LOTS 219-224, 232-239, 242-245, 9003, ROADS, RESTRICTIVE COVENANT, & EASEMENTS		
FORMER TENURE	LOT 9002 ON DEPOSITED PLAN 404683 C/T 2890-136		
LOCAL AUTHORITY	CITY OF SWAN		
LOCALITY	BULLSBROOK		
D.O.L. FILE			
FIELD RECORD	128640		
SURVEYOR'S CERTIFICATE - REG 54	I, CRAIG MILLER hereby certify that this plan is accurate and is a correct representation of the -		
	(a) *survey; and/or (b) *calculations from measurements recorded in the field records.		
	[* delete if inapplicable]		
	undertaken for the purposes of this plan and that it complies with the relevant written law(s) in relation to which it is lodged.		
LICENSED SURVEYOR	CRAIG MILLER	2016.11.29	09:31:13 +08'00'
DATE			
LODGED			
4-NOV-2016	\$1627.00	20437539	
DATE	FEE PAID	ASSESS No.	
I.S.C.			
EXAMINED			
RF		1.12.2016	DATE
WESTERN AUSTRALIAN PLANNING COMMISSION			
FILE	149018		
Delegated under S.16 P&D Act 2005		23-Dec-2016	DATE
IN ORDER FOR DEALINGS			
SUBJECT TO	Sections 167 and 168(1)(2) P & D Act Section 136D TLA		
APPROVED - REG 26A (4)			
INSPECTOR OF PLANS AND SURVEYS		3-Jan-2017	DATE
(S. 18 Licensed Surveyors Act 1909)			
DEPOSITED PLAN			
409511			
SHEET 01 OF 01 SHEETS (PLUS SURVEY SHEET(S))			
VERSION 2			

**SPECIAL SURVEY AREA SUBDIVISION**

SPECIAL SURVEY AREA SUBDIVISION  
SURVEY CARRIED OUT UNDER REG 26A SPECIAL SURVEY AREA GUIDELINES  
SEE SURVEY SHEET(S) FOR SURVEY INFORMATION

SCALE: 1:600 @ A2  
ALL DISTANCES ARE IN METRES

Licensed & Engineering Surveyors  
Land Development Consultants  
Project Managers  
TEL (08) 6144 0000 FAX (08) 6144 0099  
59 SCARBOROUGH BEACH RD,  
SCARBOROUGH WA 6019  
Email: info@visionsurveys.com.au



AMENDMENTS TABLE (SURVEY SHEETS ONLY)			
VER.	AMENDMENT	AUTHORISED BY	DATE

**FOR SURVEY INFORMATION ONLY**  
**SURVEY INFORMATION COMPRISES**  
**SURVEY SHEET A**

**SURVEY CARRIED OUT UNDER REG 26A**  
**SPECIAL SURVEY AREA GUIDELINES**  
 ALL BEARINGS AND DISTANCES ON THIS SHEET  
 ARE THE RESULT OF LEAST SQUARES ADJUSTMENTS  
 CARRIED OUT ON FIELD OBSERVATIONS  
 GRID DATUM PCG94


**SURVEYOR'S CERTIFICATE - REG 54**

I, **CRAIG MILLER**  
 hereby certify that this plan is accurate and  
 is a correct representation of the -  
 (a) "survey; and/or  
 (b) "calculations from measurements  
 recorded in the field records,  
 [\* delete if inapplicable]  
 undertaken for the purposes of this plan  
 and that it complies with the relevant  
 written law(s) in relation to which it is  
 lodged.


**SURVEYOR'S CERTIFICATE**  
**- REG 55E(d)**

The marks shown on these plans of survey  
 were in place on 14/11/2016

2016.11.28  
 13:08:57 +08'00'  
 LICENSED SURVEYOR DATE

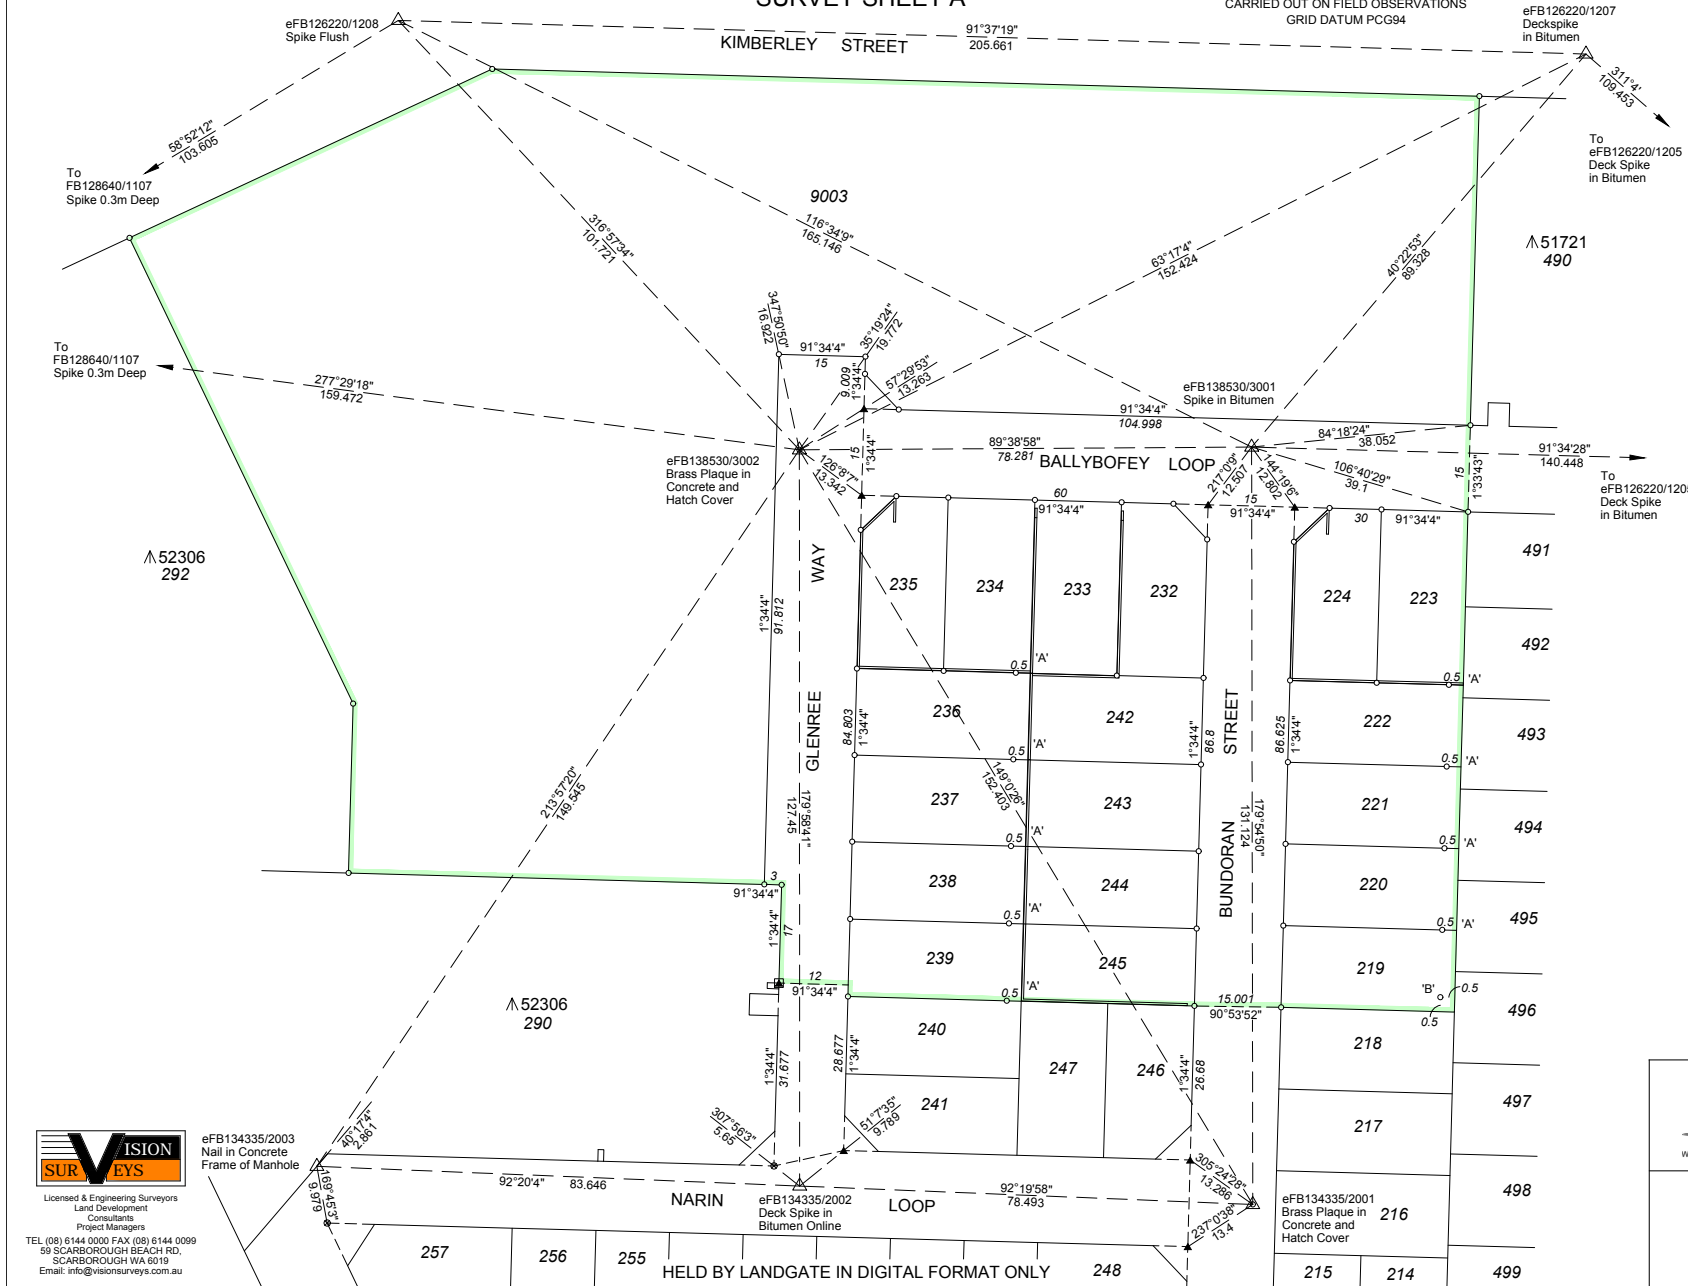

- LEGEND**
- ▲ Standard Survey Mark (SSM)
  - △ Permanent Survey Mark (PSM)
  - △ Permanent Control Mark (PCM)
  - ⊠ Temporary Control Mark (TCM)
  - Peg unless stated otherwise
  - ▲ Nail
  - Nail and Plate
  - × Spike
  - Drill Hole
  - ⊙ Deck Spike
  - ⊠ Deck Spike and Plate
- ANNOTATION 'A'  
 PEG OFFSET 0.5m  
 ALONG BOUNDARY
- ANNOTATION 'B'  
 PEG OFFSET  
 0.5m FROM EACH  
 BOUNDARY

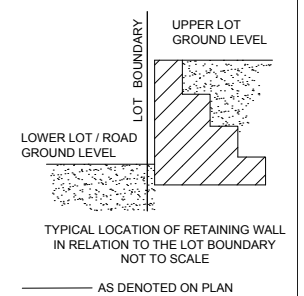

SCALE: 1:600 @ A2  
 ALL DISTANCES ARE IN METRES

**DEPOSITED PLAN**  
**409511**  
**SURVEY SHEET A**  
**VERSION 1**

VISION SURVEYS  
 Licensed & Engineering Surveyors  
 Land Development  
 Consultants  
 Project Managers  
 TEL (08) 6144 0000 FAX (08) 6144 0099  
 59 SCARBOROUGH BEACH RD.  
 SCARBOROUGH WA 6016  
 Email: info@visionsurveys.com.au

# P409511

<u>Lot Number</u>	<u>Part</u>	<u>Register Number</u>	<u>Section</u>
219		2917/251	
221		2917/253	
223		2917/255	
232		2917/257	
234		2917/259	
236		2917/261	
238		2917/263	
242		2917/265	
244		2917/267	
9003		2917/269	

<u>Lot Number</u>	<u>Part</u>	<u>Register Number</u>	<u>Section</u>
220		2917/252	
222		2917/254	
224		2917/256	
233		2917/258	
235		2917/260	
237		2917/262	
239		2917/264	
243		2917/266	
245		2917/268	