

AMENDMENTS TABLE (PLAN GRAPHICS ONLY)

VER.	AMENDMENT	AUTHORISED BY	DATE

HELD BY LANDGATE IN DIGITAL FORMAT ONLY

TYPE FREEHOLD S.S.A. YES

PURPOSE SUBDIVISION

PLAN OF
 LOTS 719, 781 - 790, 980, 9013, 9014
 ROADS, EASEMENTS, &
 RESTRICTIVE COVENANT

FORMER TENURE
 LOT 9012 ON DP 412892
 VOL. 2957 FOL. 16
 LOCAL AUTHORITY
 SHIRE OF MURRAY

LOCALITY
 RAVENSWOOD

D.O.L. FILE

FIELD RECORD 135032

SURVEYOR'S CERTIFICATE - REG 54

I, hereby certify that this plan is accurate and is a correct representation of the -
 (a) *survey; and/or
 (b) *calculations from measurements recorded in the field records.
 [* delete if inapplicable]
 undertaken for the purposes of this plan and that it complies with the relevant written law(s) in relation to which it is lodged.

LICENSED SURVEYOR DATE

LODGED

DATE FEE PAID ASSESS No.

I.S.C.

EXAMINED

DATE

WESTERN AUSTRALIAN PLANNING COMMISSION
 FILE 157079

Delegated under S.16 P&D Act 2005 DATE

IN ORDER FOR DEALINGS

SUBJECT TO


FOR INSPECTOR OF PLANS AND SURVEYS DATE

APPROVED - Reg 26A(4)

INSPECTOR OF PLANS AND SURVEYS DATE
 (S. 18 Licensed Surveyors Act 1909)




DEPOSITED PLAN
418522
 SHEET 1 OF 2 SHEETS
 (PLUS SURVEY SHEET(S))
 VERSION 1

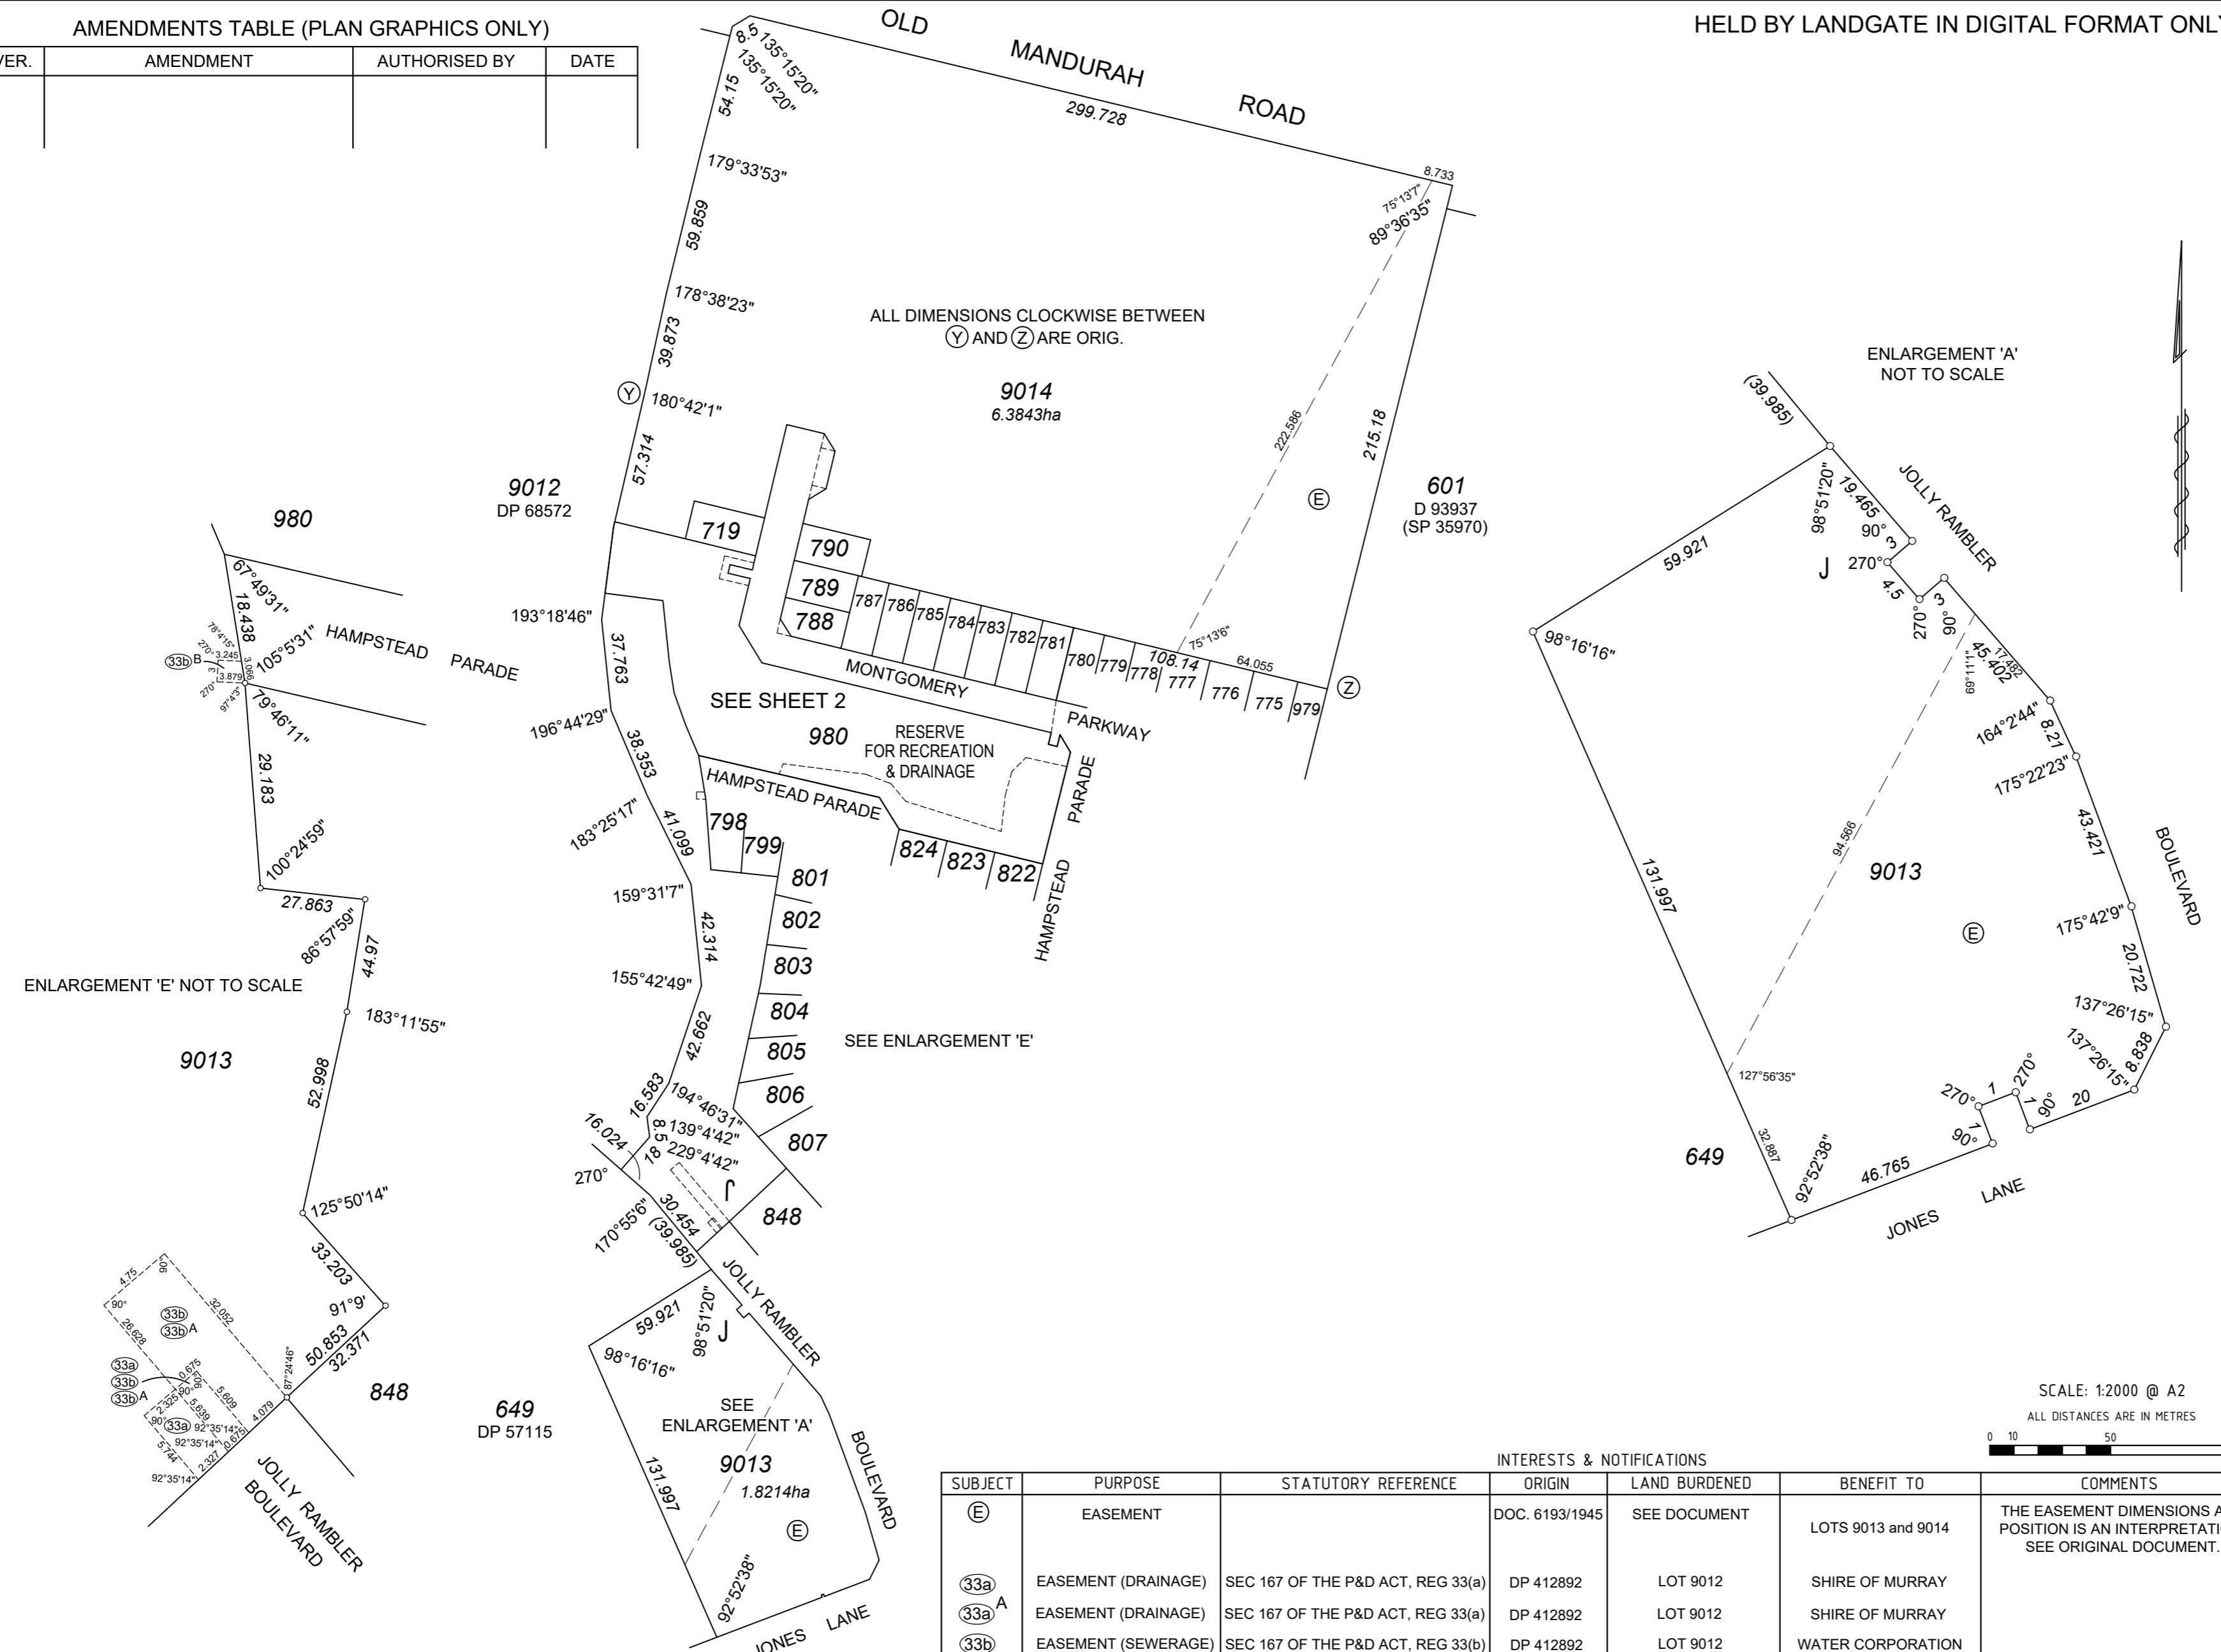


INTERESTS & NOTIFICATIONS


SUBJECT	PURPOSE	STATUTORY REFERENCE	ORIGIN	LAND BURDENED	BENEFIT TO	COMMENTS
(E)	EASEMENT		DOC. 6193/1945	SEE DOCUMENT	LOTS 9013 and 9014	THE EASEMENT DIMENSIONS AND POSITION IS AN INTERPRETATION. SEE ORIGINAL DOCUMENT.
(33a)	EASEMENT (DRAINAGE)	SEC 167 OF THE P&D ACT, REG 33(a)	DP 412892	LOT 9012	SHIRE OF MURRAY	
(33a)A	EASEMENT (DRAINAGE)	SEC 167 OF THE P&D ACT, REG 33(a)	DP 412892	LOT 9012	SHIRE OF MURRAY	
(33b)	EASEMENT (SEWERAGE)	SEC 167 OF THE P&D ACT, REG 33(b)	DP 412892	LOT 9012	WATER CORPORATION	
(33b)A	EASEMENT (WATER)	SEC 167 OF THE P&D ACT, REG 33(b)	DP 412892	LOT 9012	WATER CORPORATION	
(33b)B	EASEMENT (WATER)	SEC 167 OF THE P&D ACT, REG 33(b)	DP 412892	LOT 9012	WATER CORPORATION	
(P)	RESTRICTIVE COVENANT	SEC 136D OF THE TLA	THIS PLAN & DOC.	LOTS 719 & LOTS 781 TO 790 INCLUSIVE	LOTS 719 & LOTS 781 TO 790 INCLUSIVE	EXPIRING ON 31/08/2030
(P)	RESTRICTIVE COVENANT	SEC 129BA OF THE TLA	THIS PLAN & DOC.	LOT 980	ELECTRICITY NETWORKS CORPORATION	SEE DOCUMENT
LOT 980	RESERVE FOR RECREATION & DRAINAGE NOTIFICATION	VESTS IN THE CROWN UNDER SEC 152 OF THE P&D ACT SEC 165 OF THE P&D ACT	DOC.	LOTS 719 & LOTS 781 TO 790 INCLUSIVE		MOSQUITO BREEDING AREA

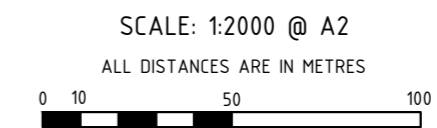

FOR HEADING SEE SHEET 1
FOR INTERESTS AND NOTIFICATIONS SEE SHEET 1

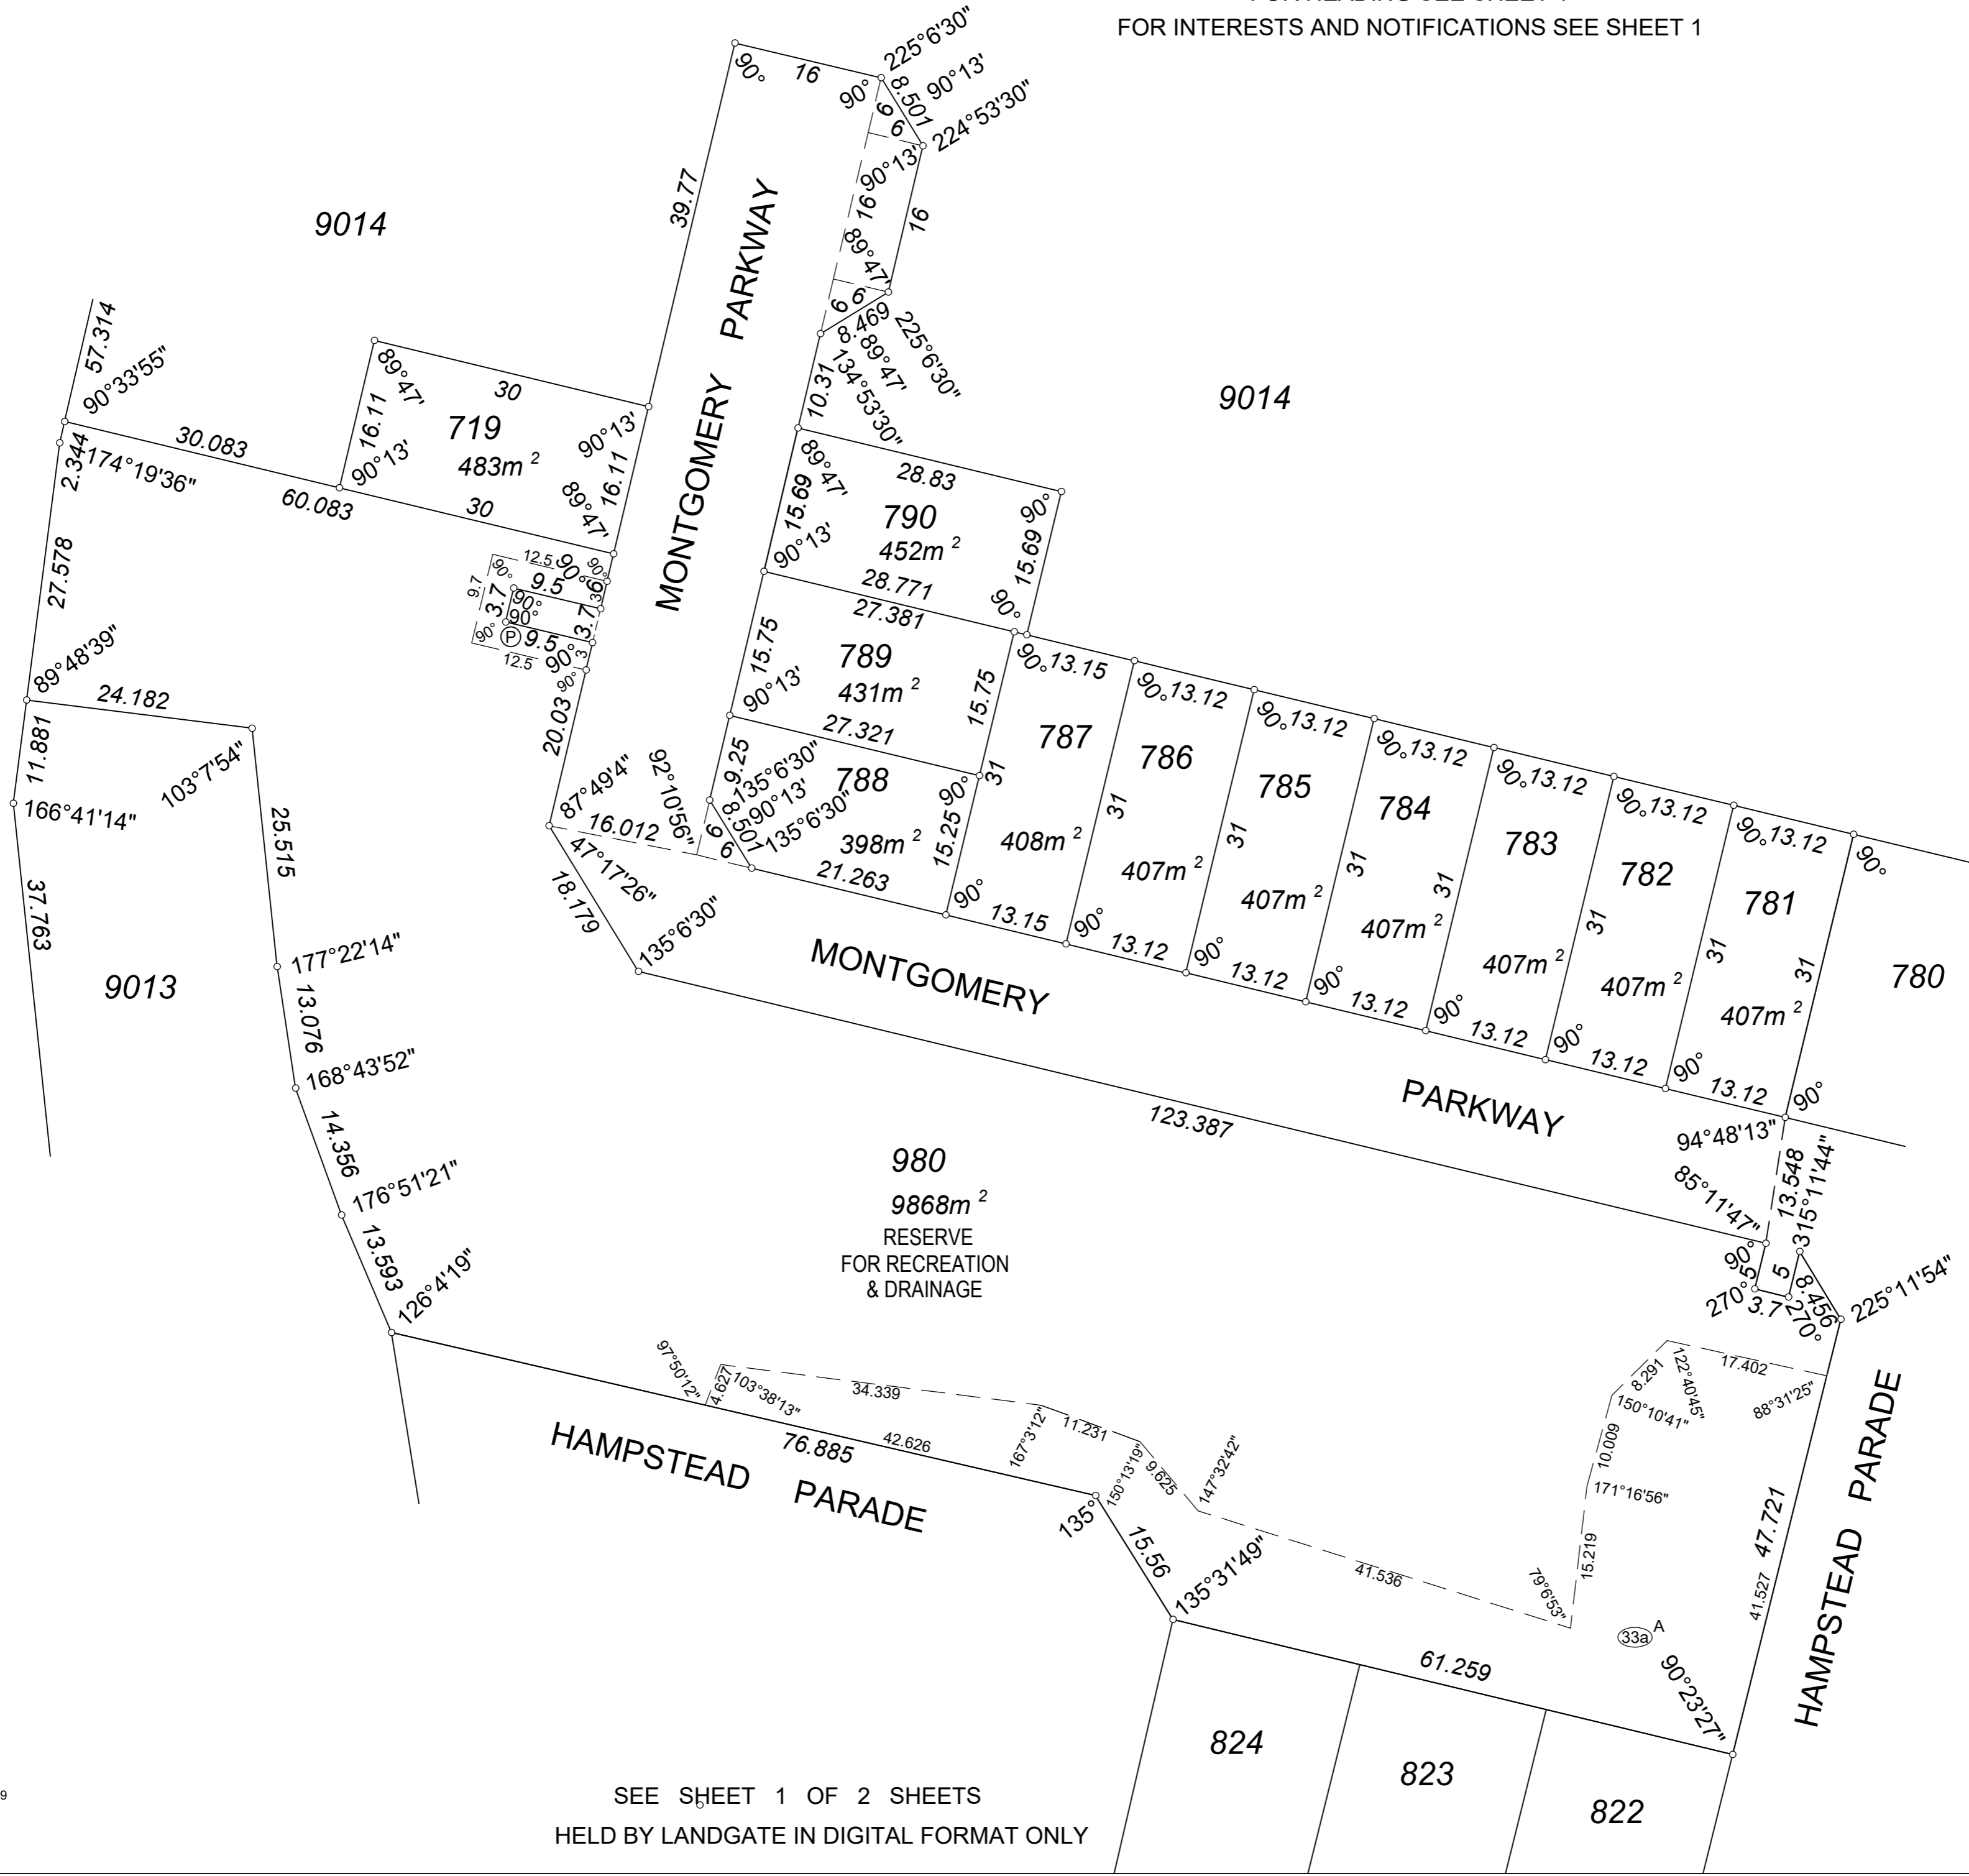

SPECIAL SURVEY AREA
SUBDIVISION
SURVEY CARRIED OUT UNDER REG 26A
SPECIAL SURVEY AREA GUIDELINES
SEE SURVEY SHEET(S) FOR SURVEY
INFORMATION

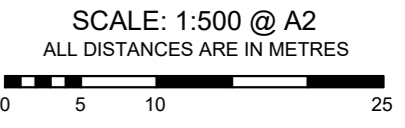

LICENSED SURVEYOR	DATE
 GOVERNMENT OF WESTERN AUSTRALIA	
DEPOSITED PLAN <h1>418522</h1>	
SHEET 02 OF 03 SHEETS (PLUS SURVEY SHEET(S)) VERSION 2	

Visionsurveys
CONSULTING
TEL (08) 6144 0000 FAX (08) 6144 0099
59 SCARBOROUGH BEACH RD,
SCARBOROUGH WA 6019
Email: info@visionsc.com.au
www.visionsurveys.com.au

SEE SHEET 1 OF 2 SHEETS
HELD BY LANDGATE IN DIGITAL FORMAT ONLY